





本館1階平面図 1:200

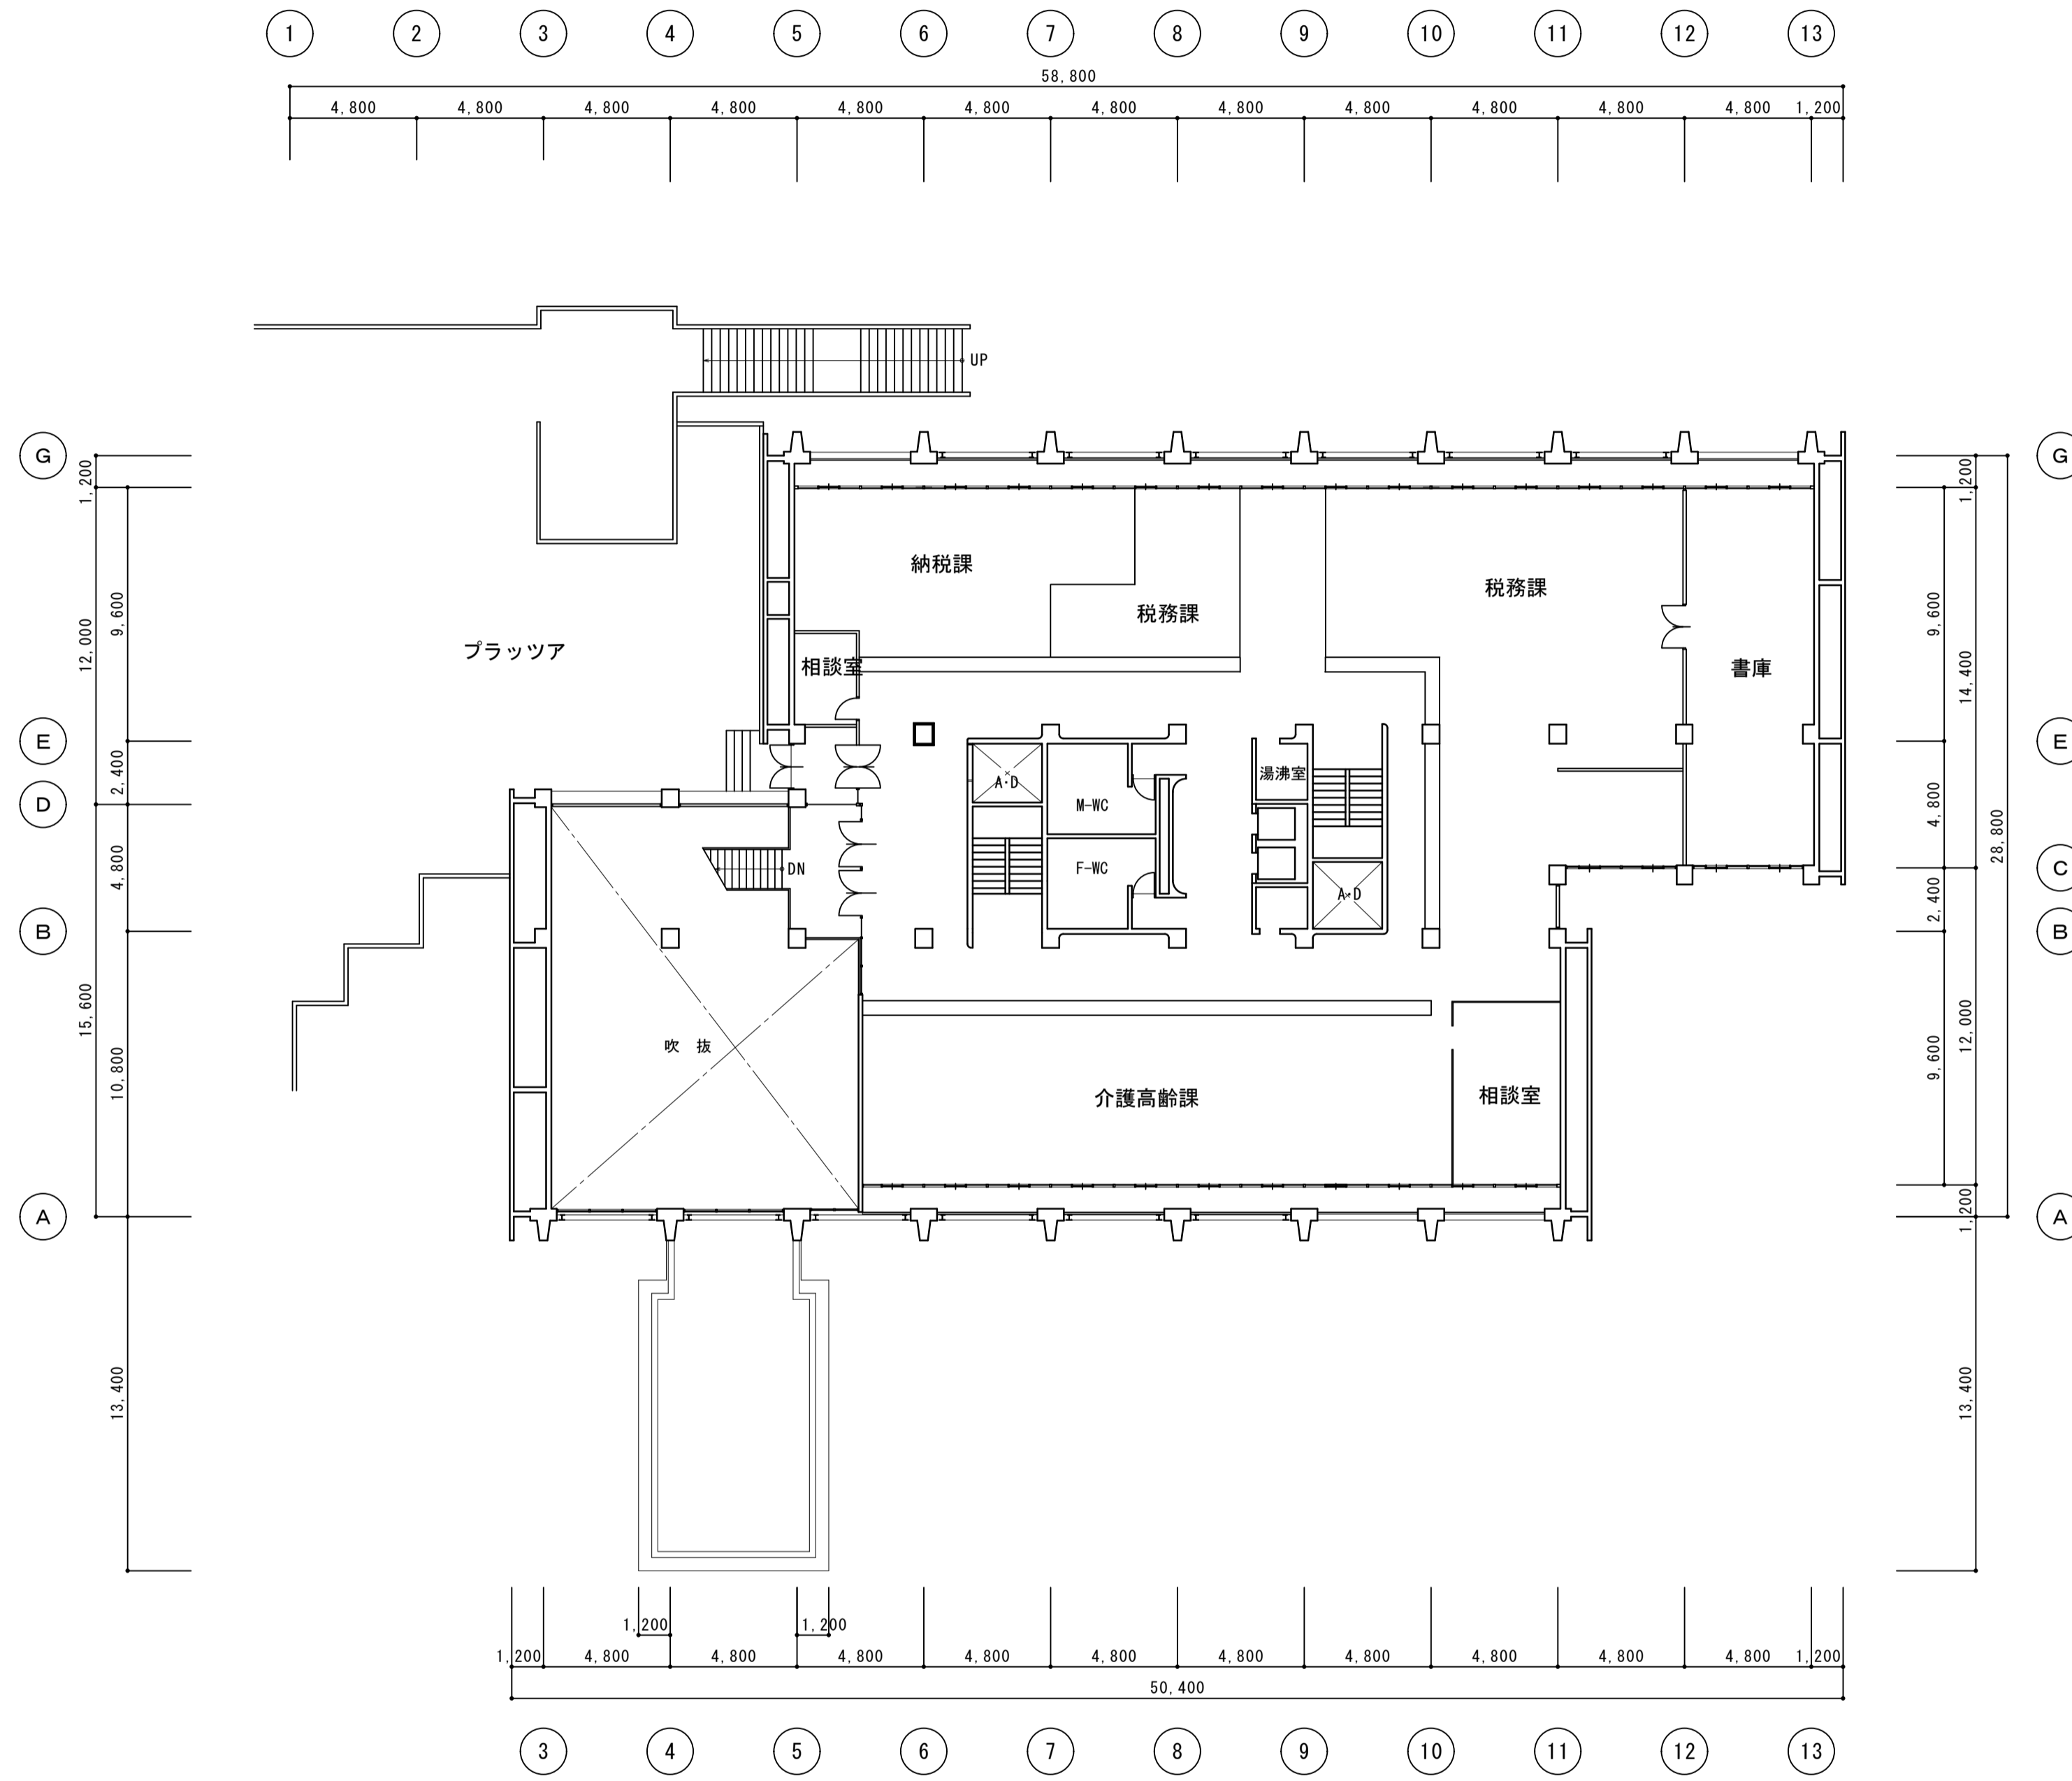



本館 2 階平面図 1:200

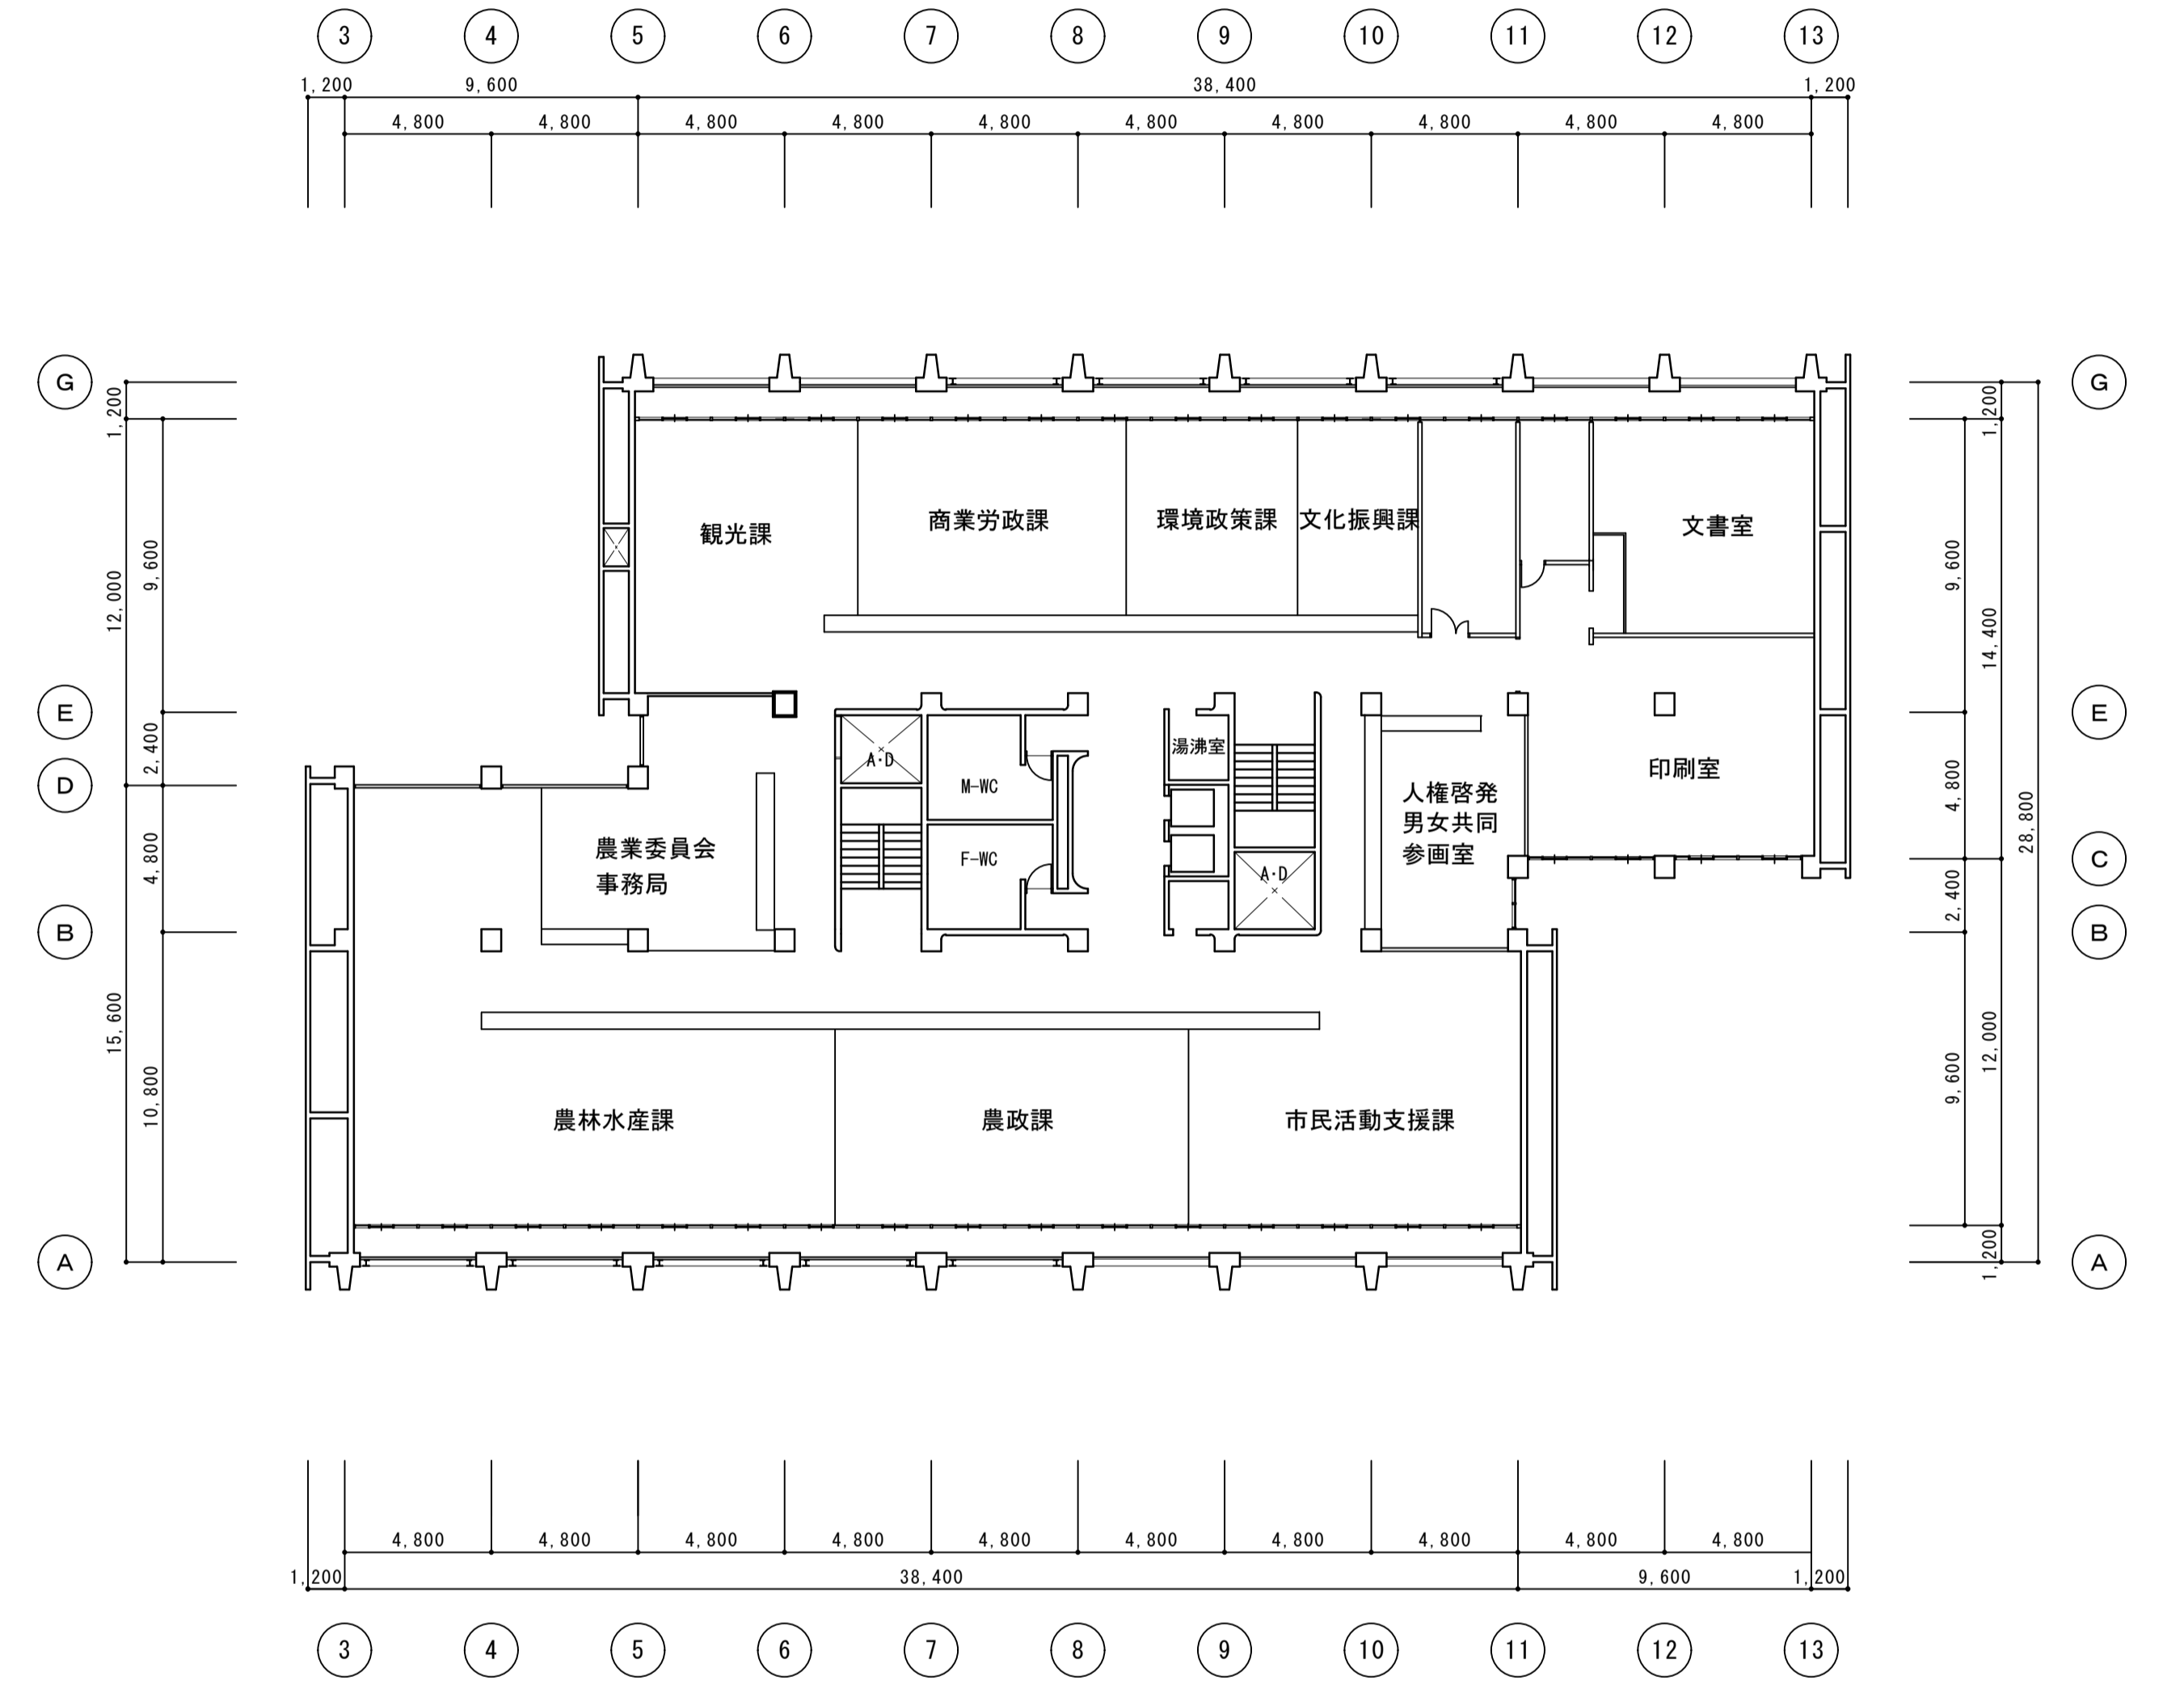

本館 3 階平面図 1:200

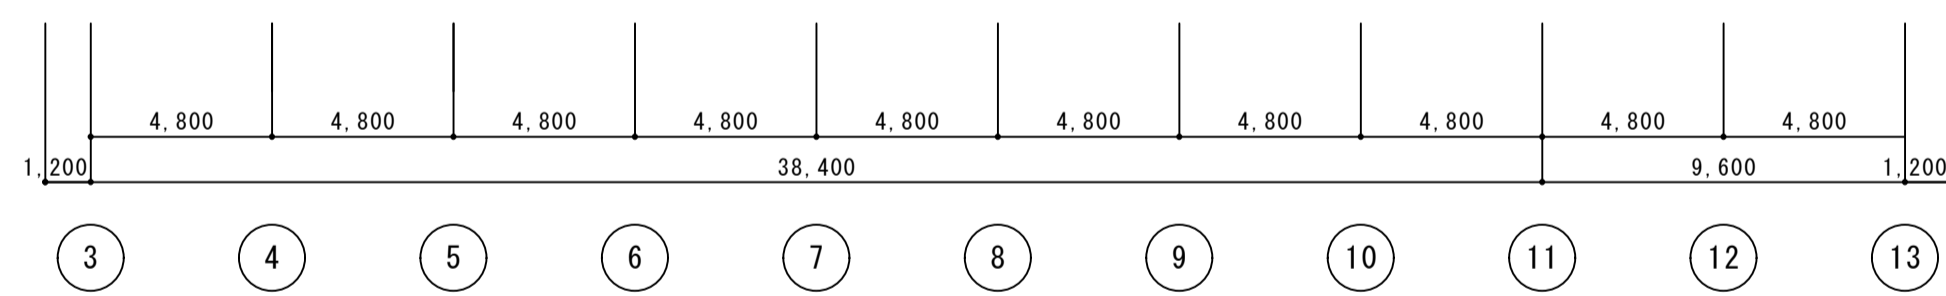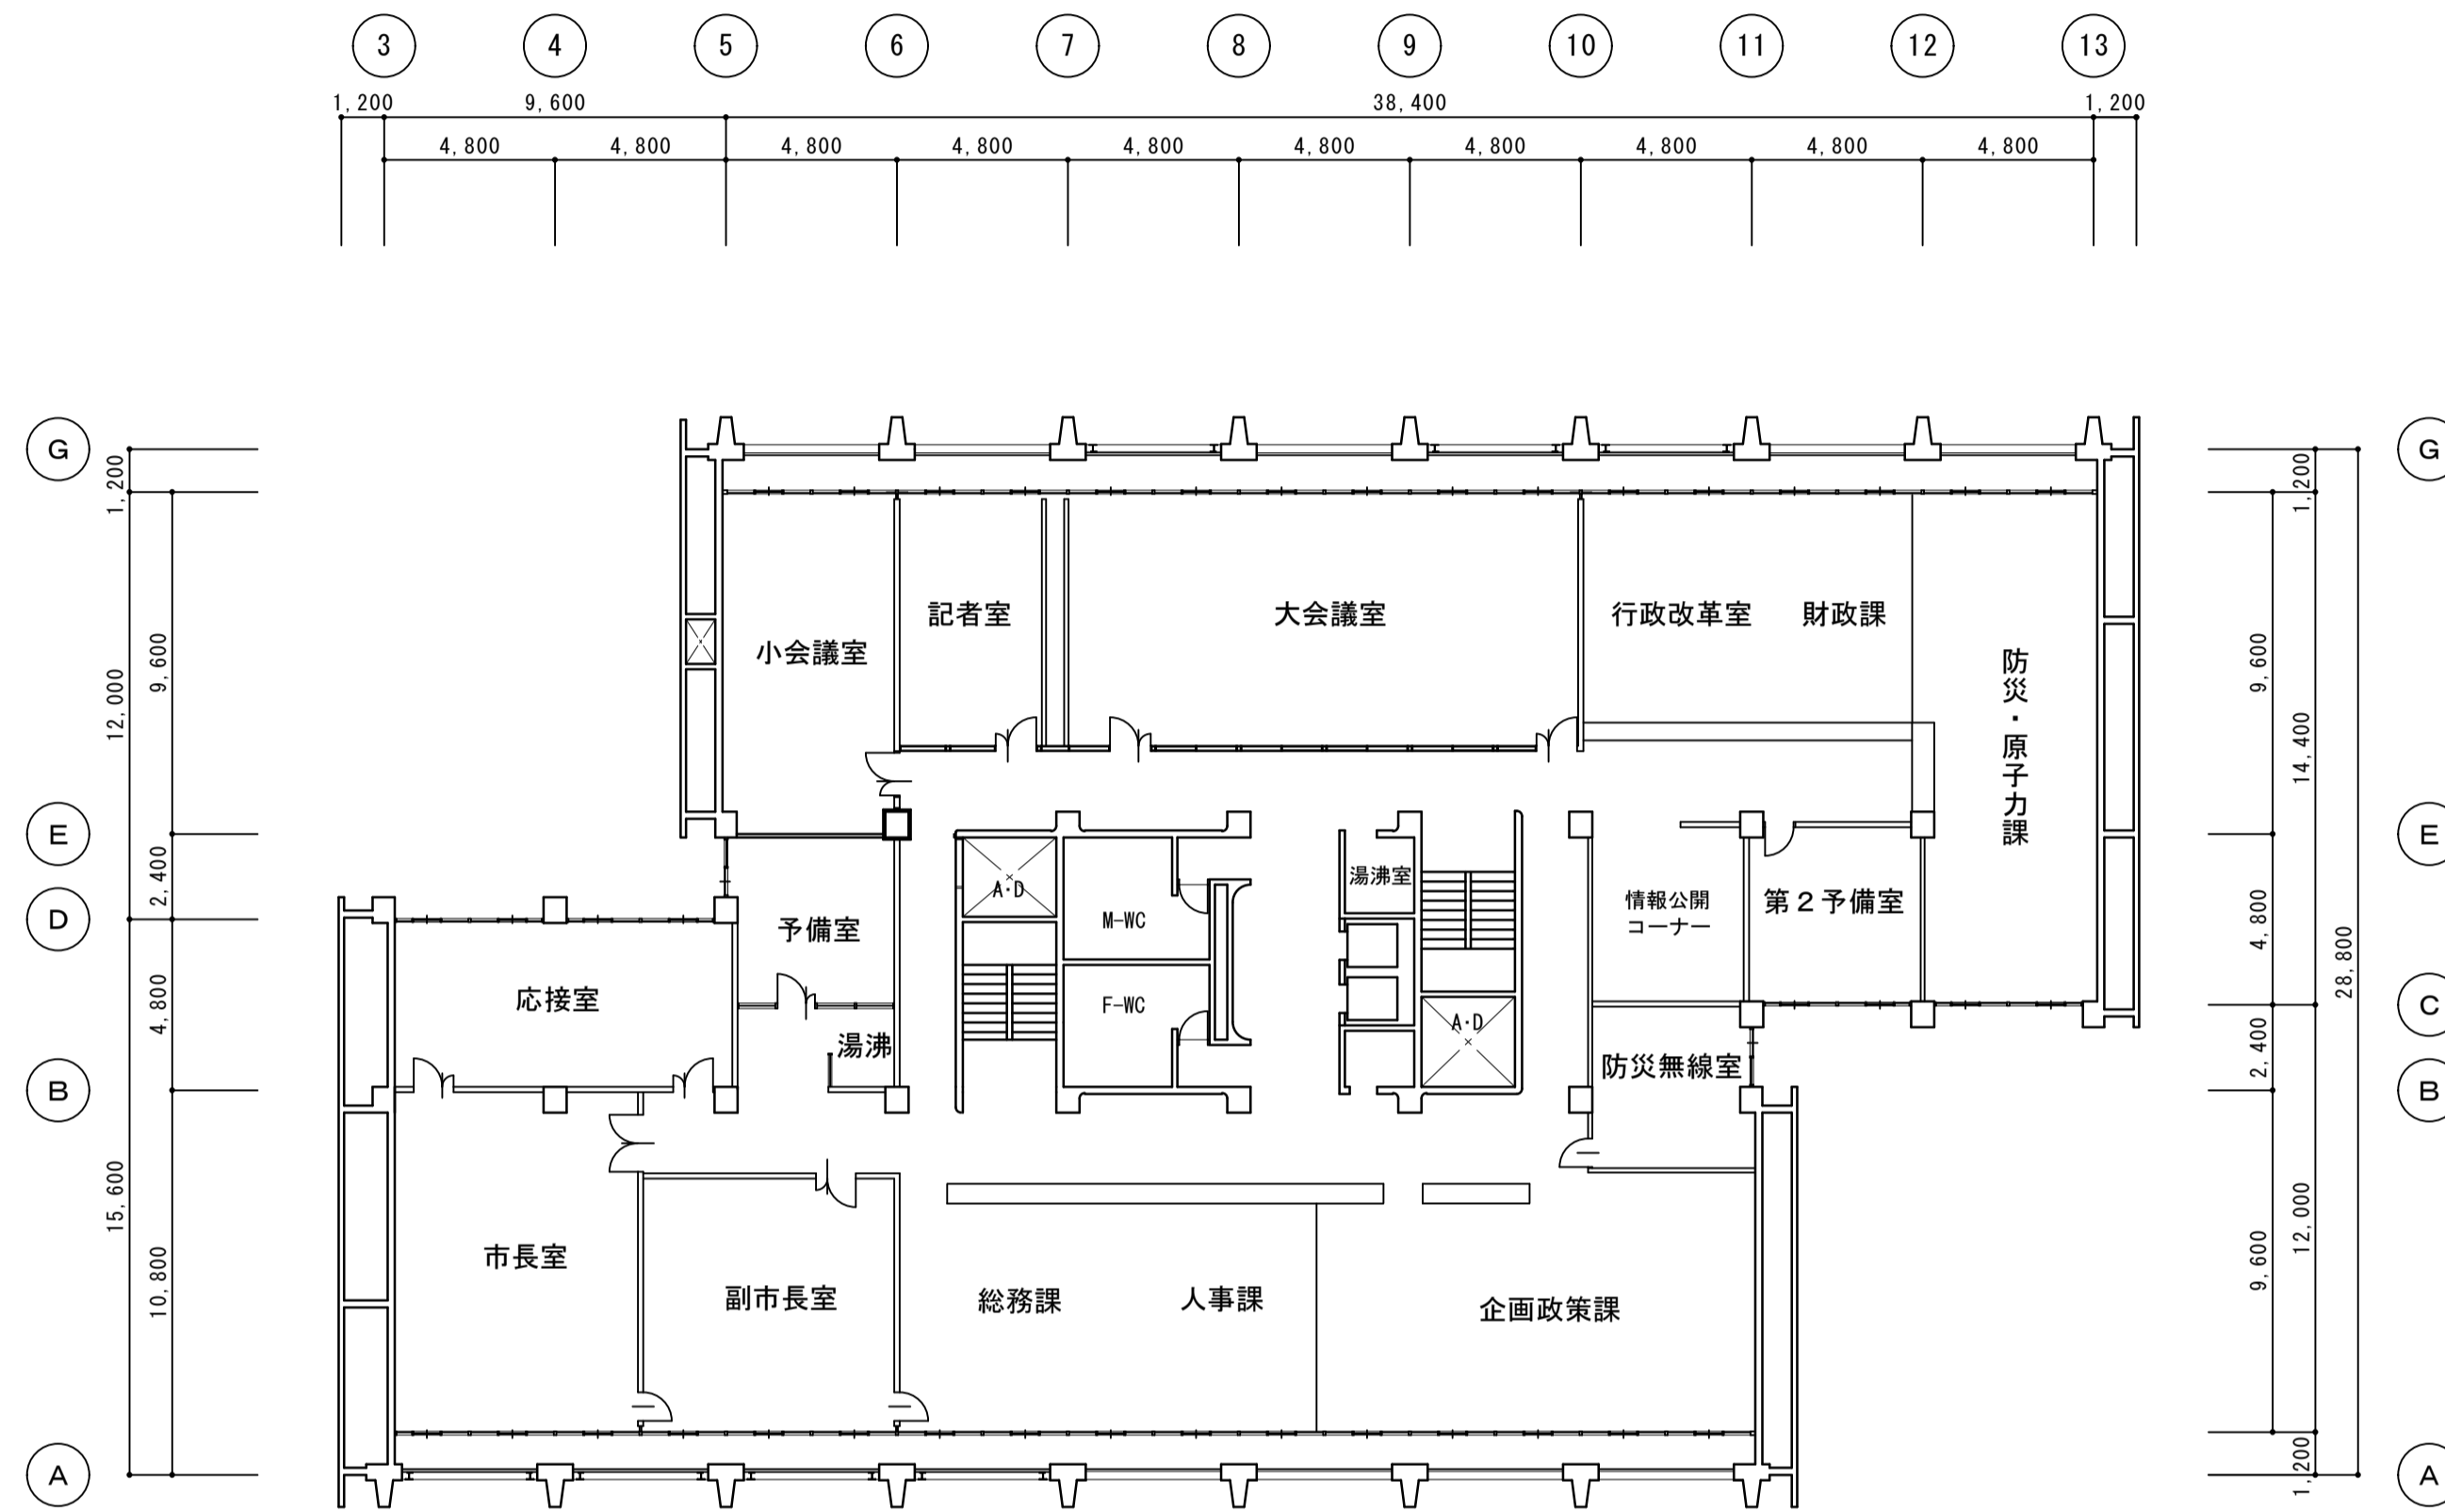


本館 4階平面図 1:200

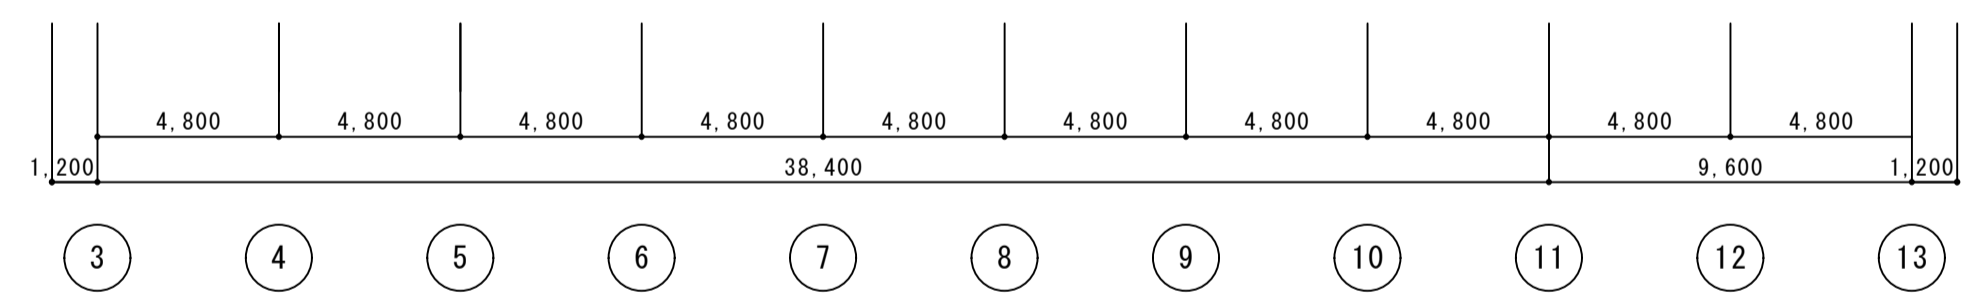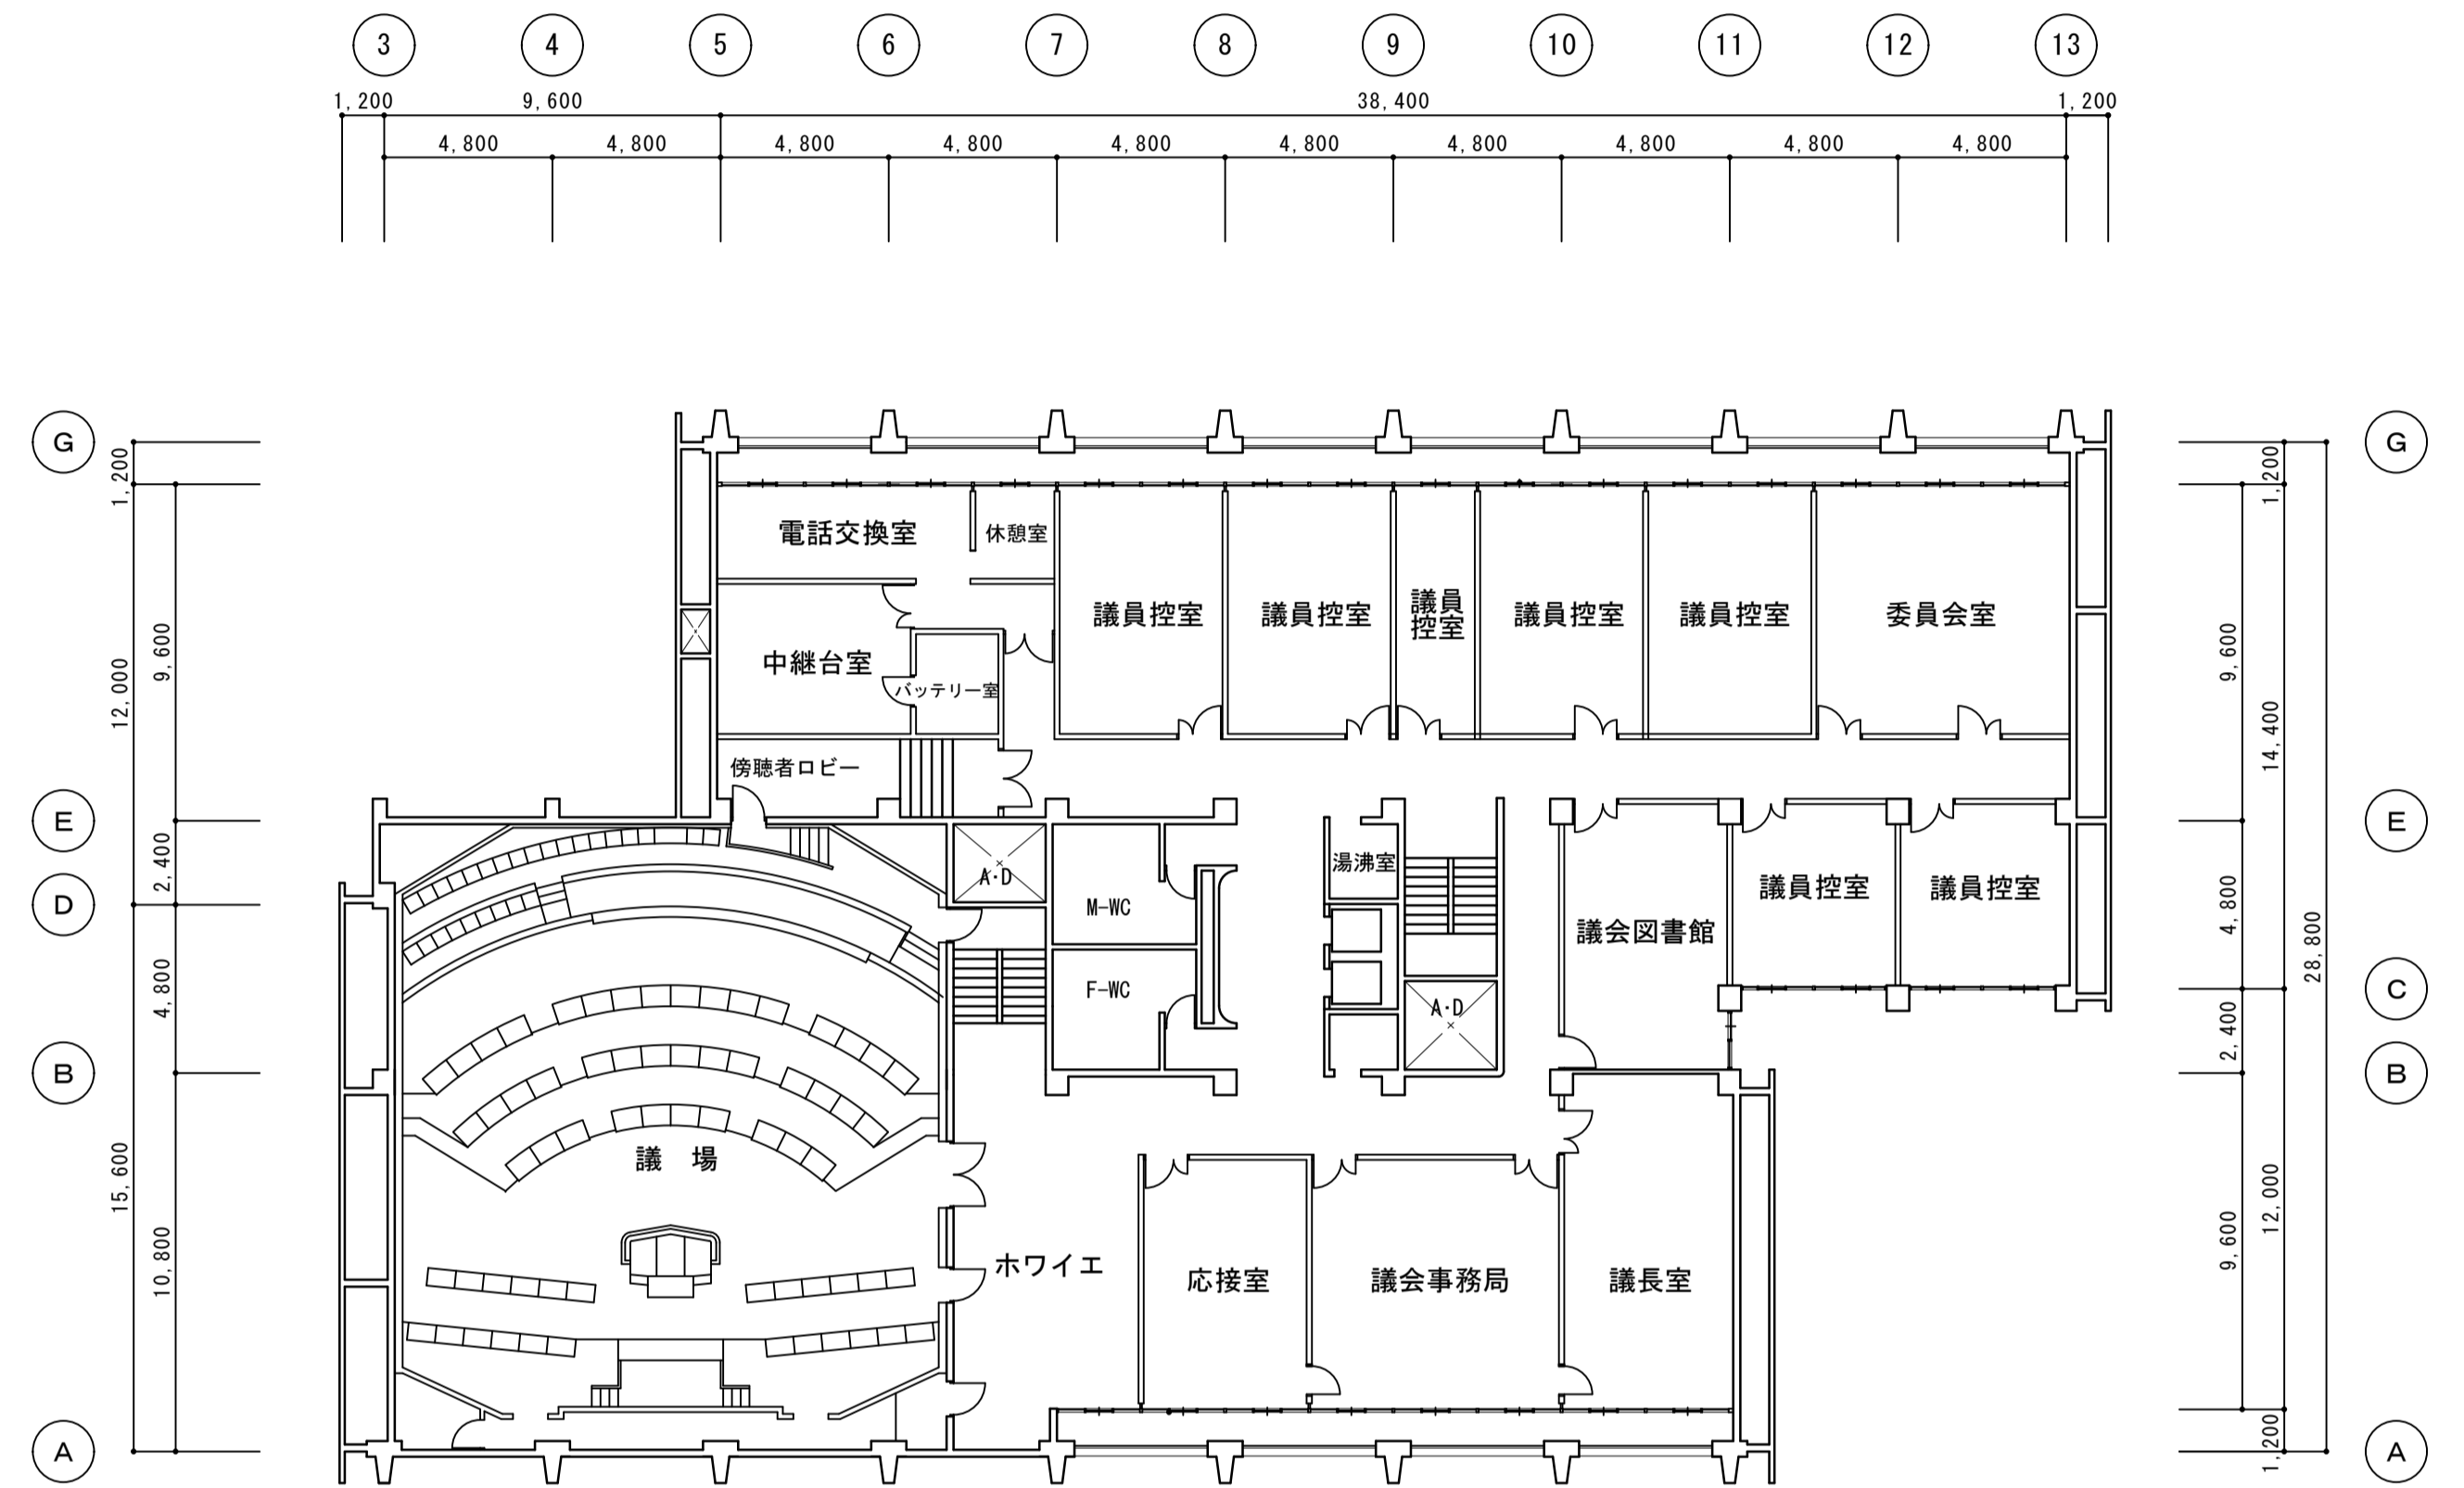


本館 5階平面図 1:200




第二分館1階平面図 1:100

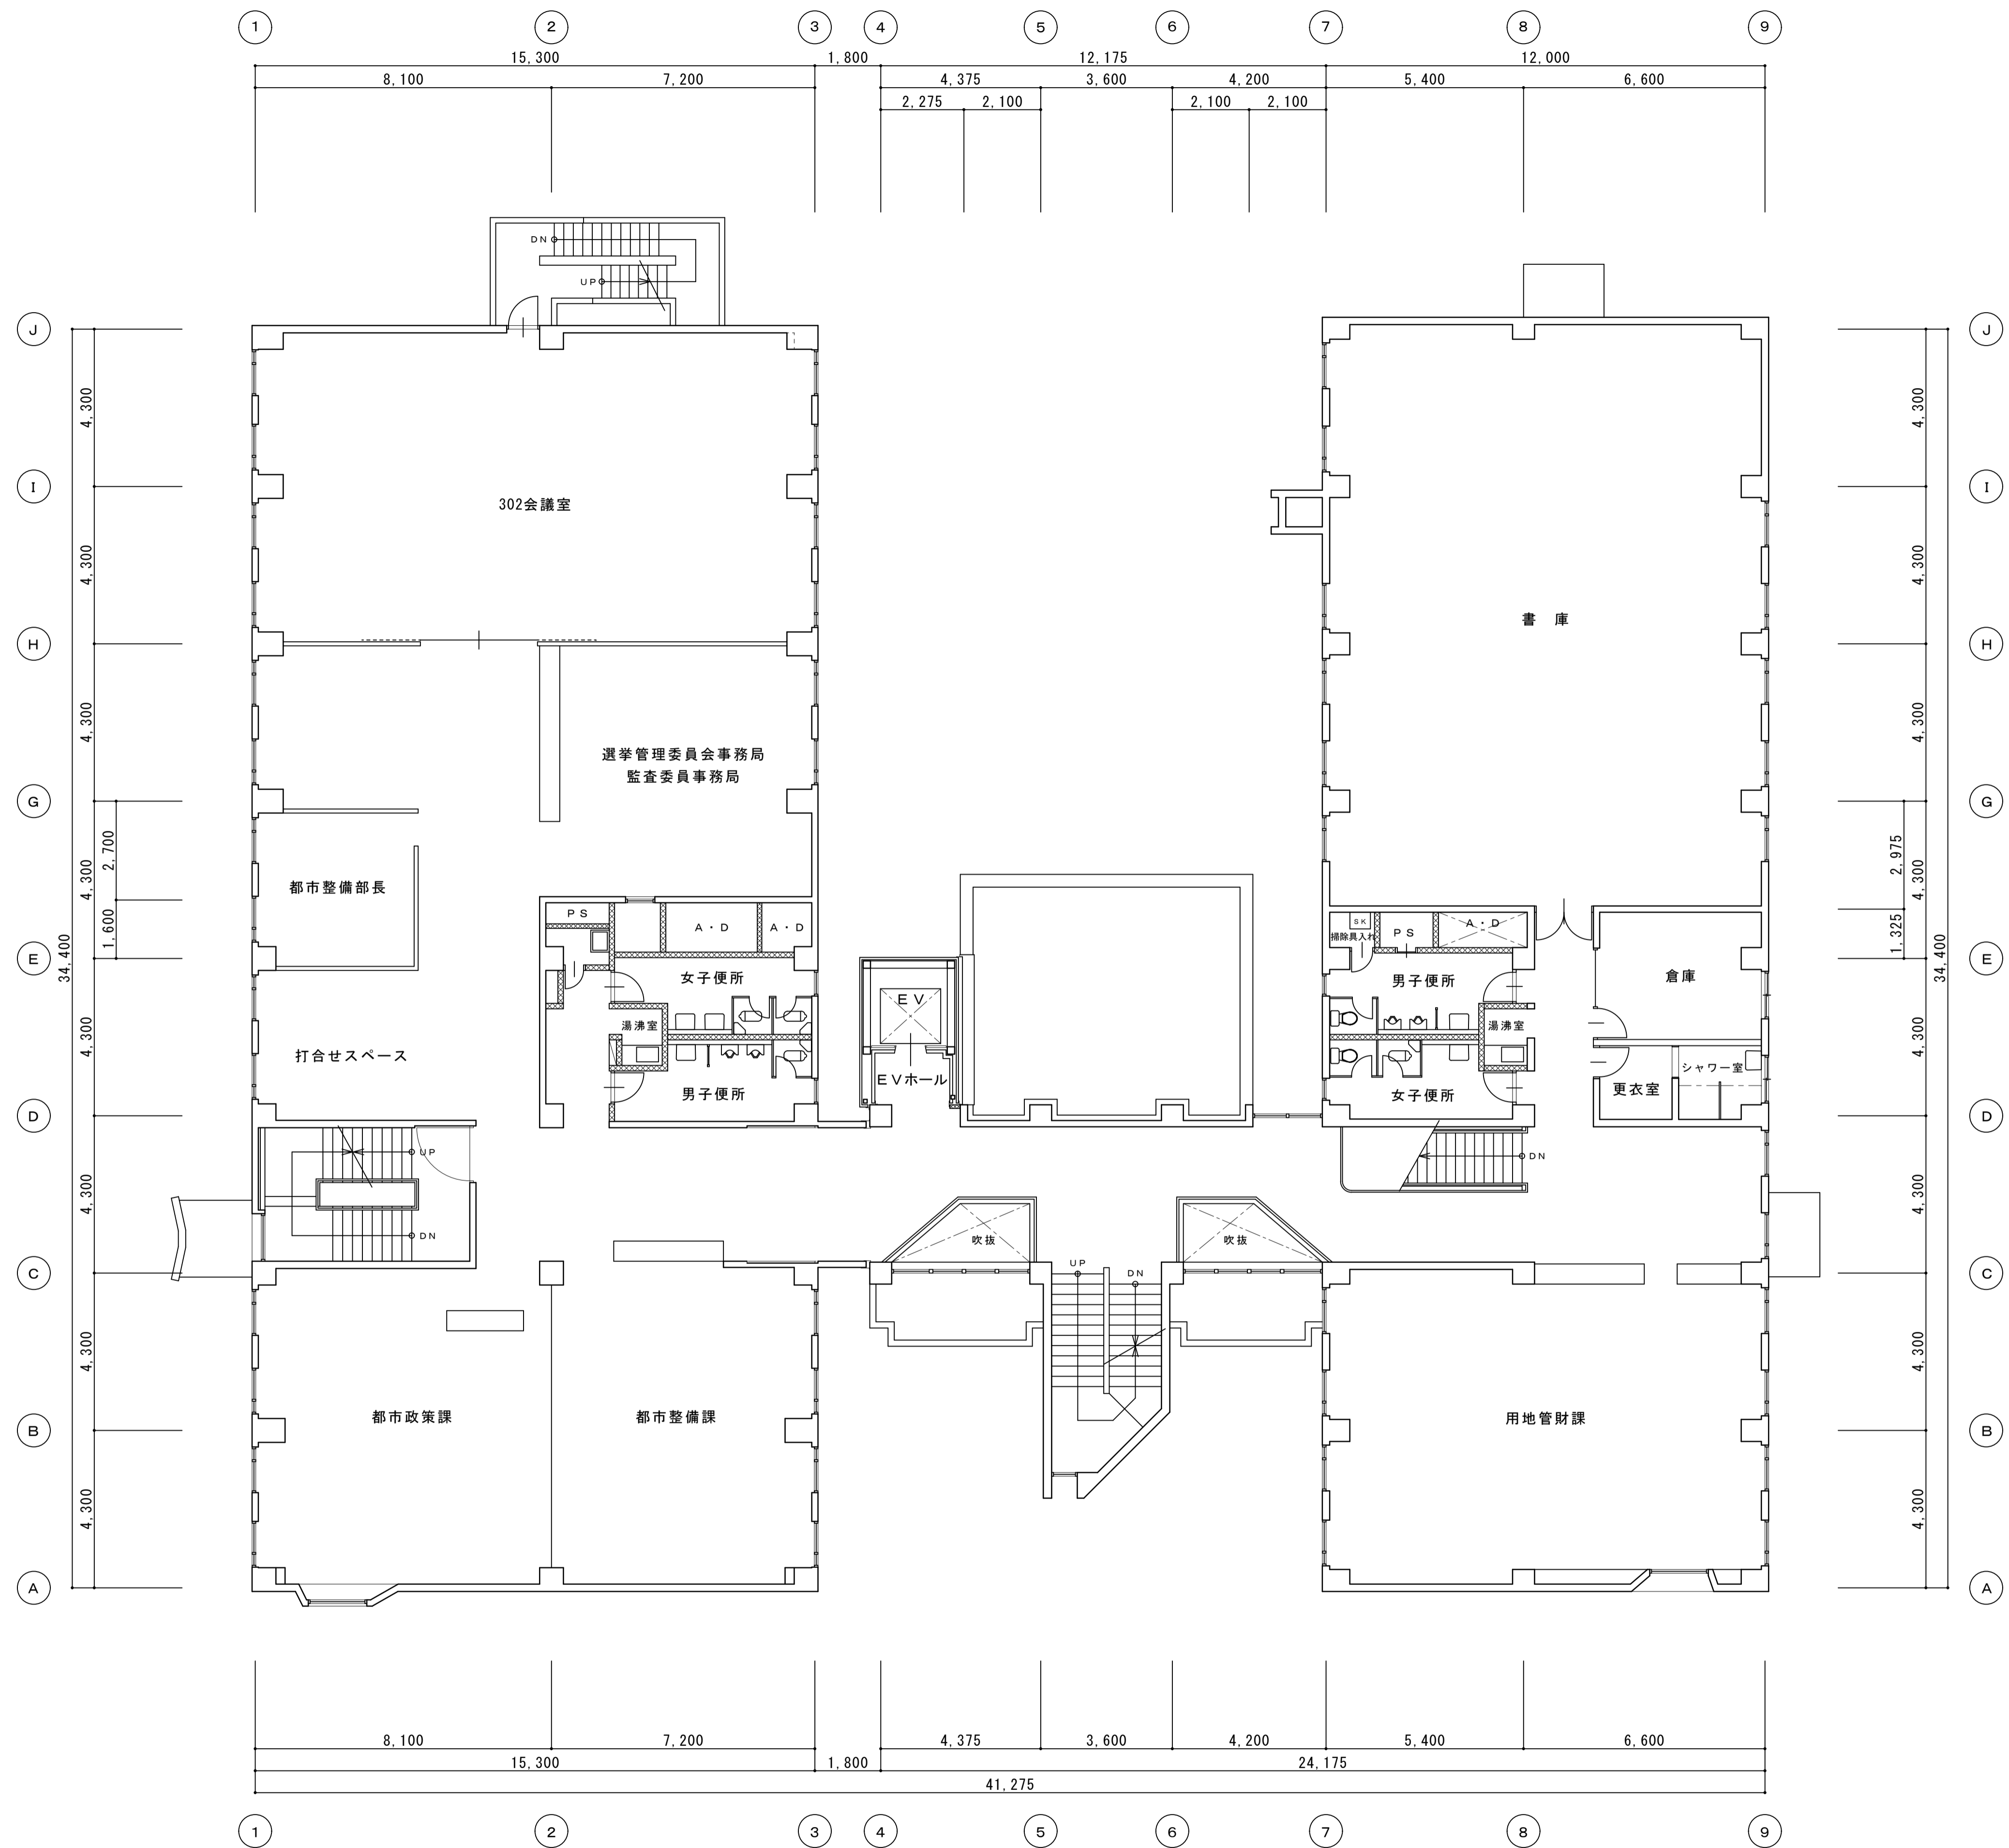

第二分館2階平面図 1:100

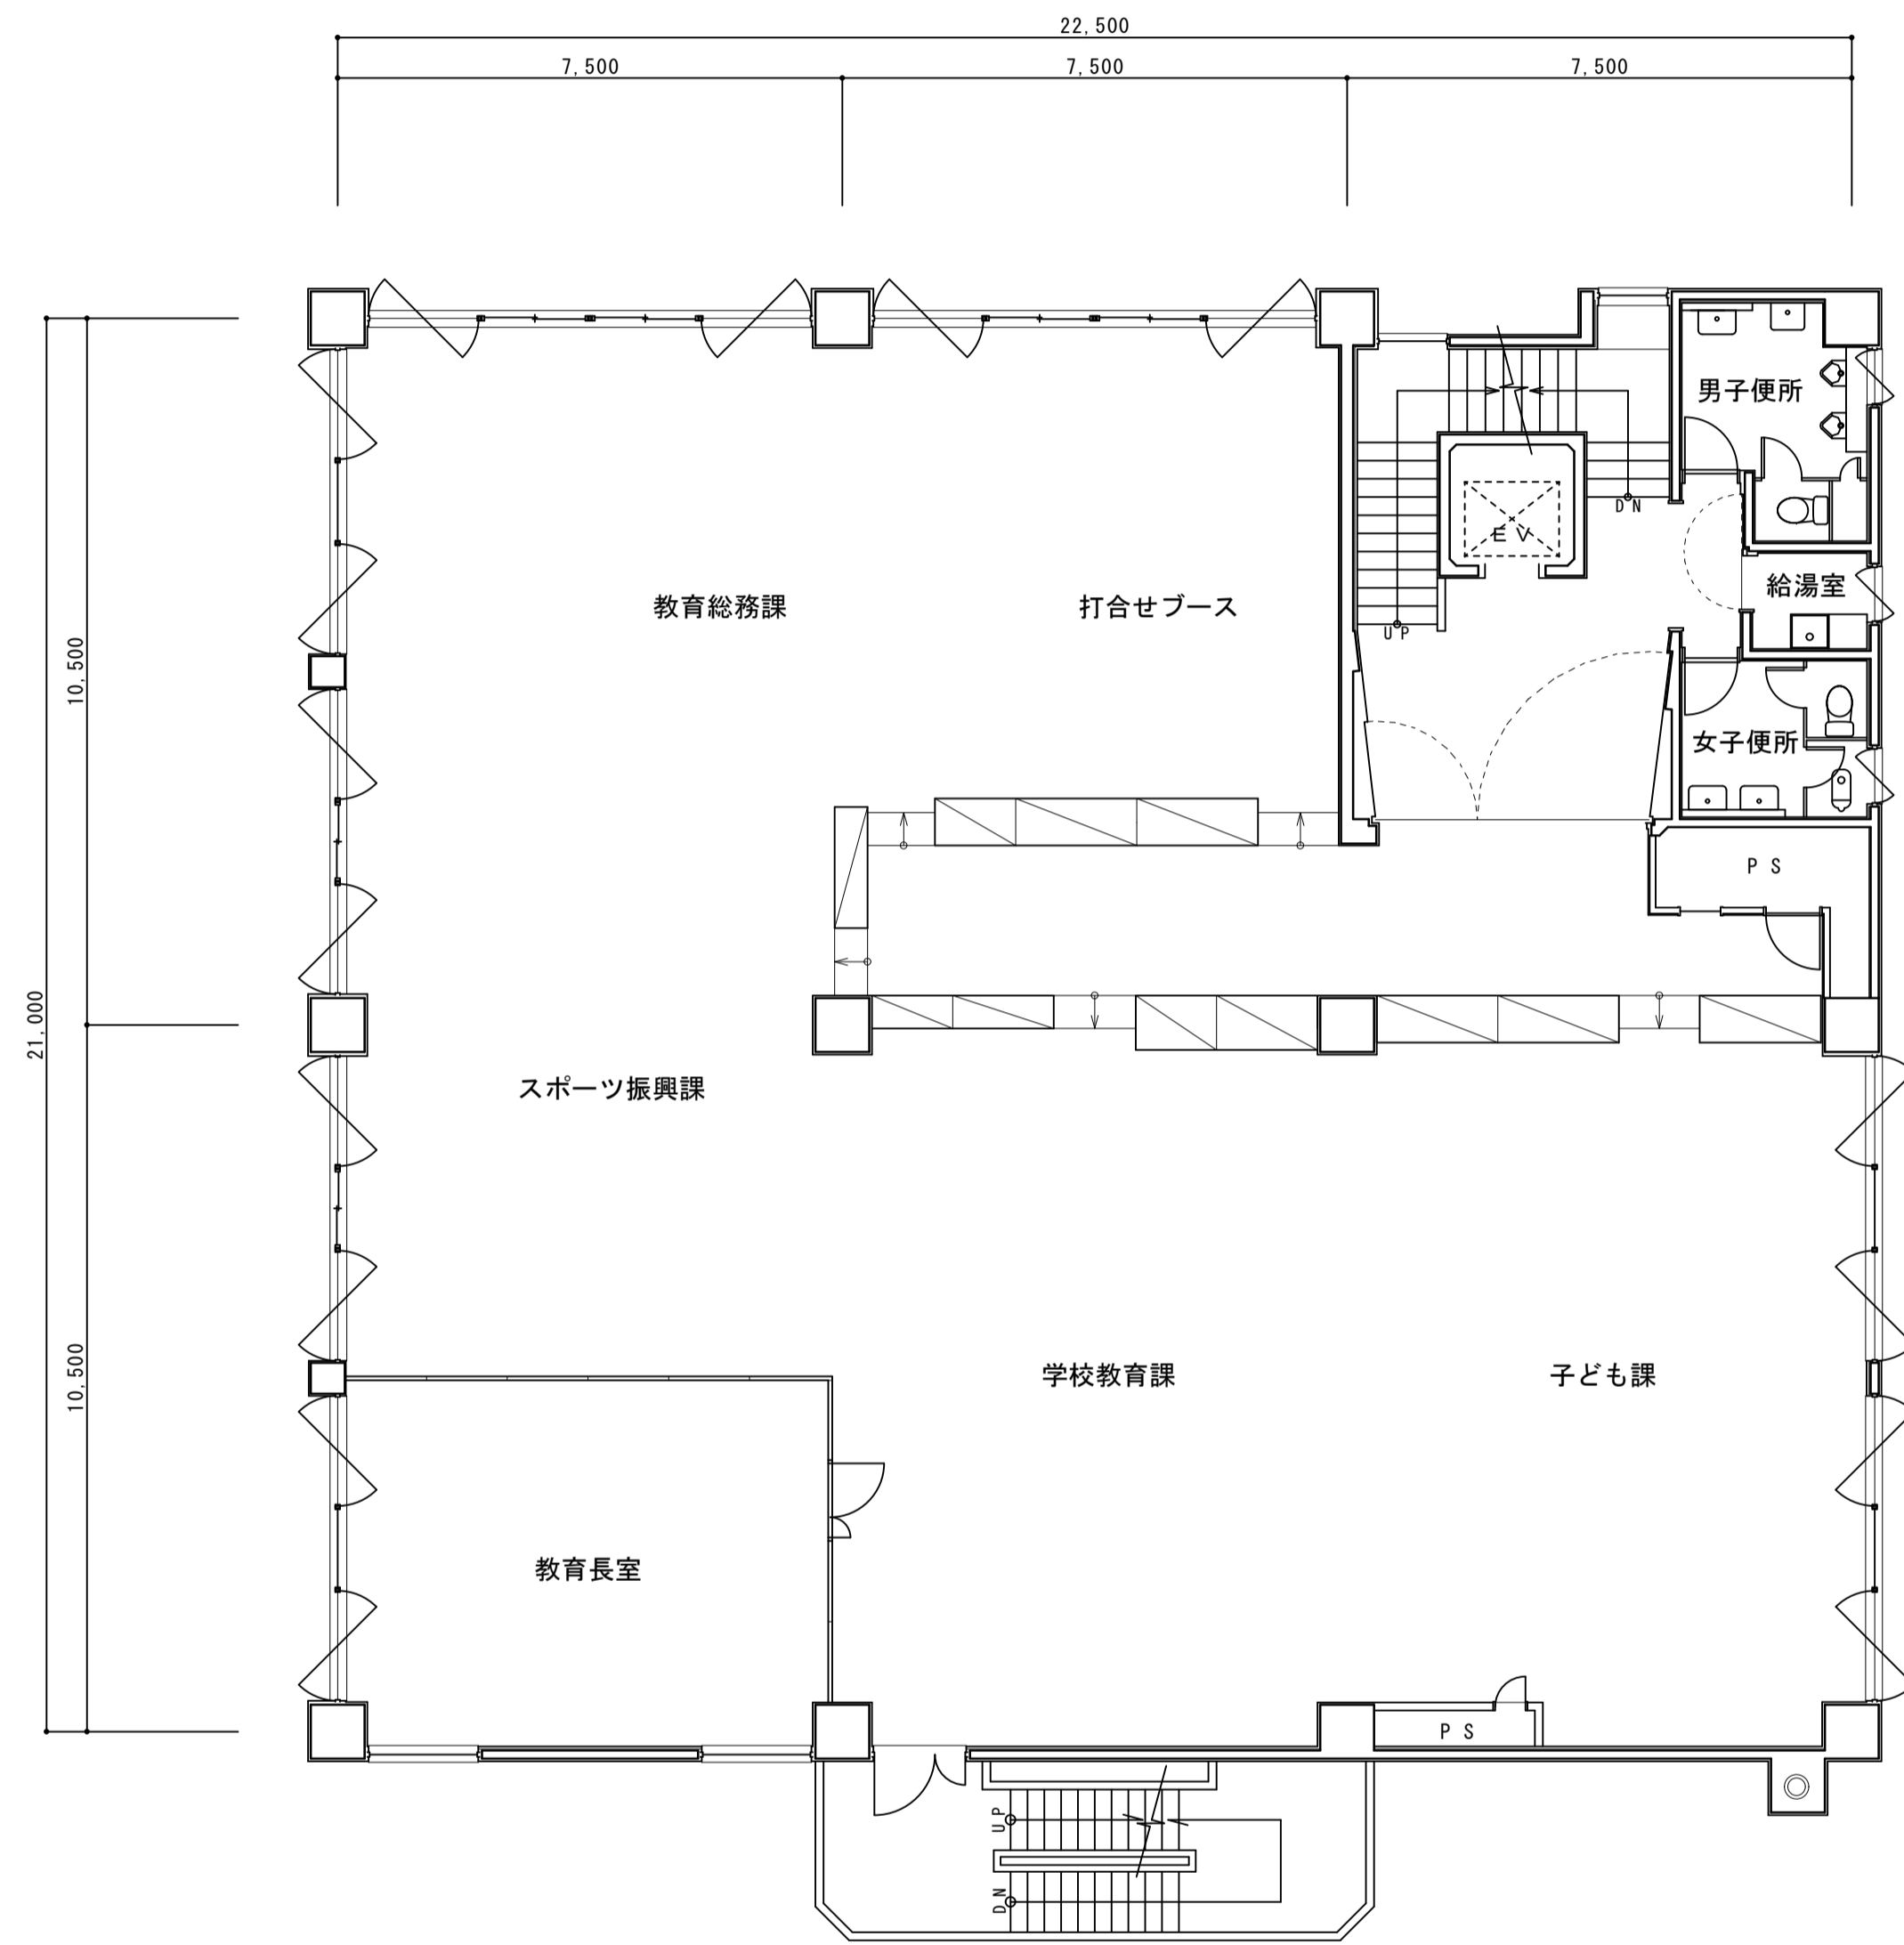

教育分館2階平面図 1:100

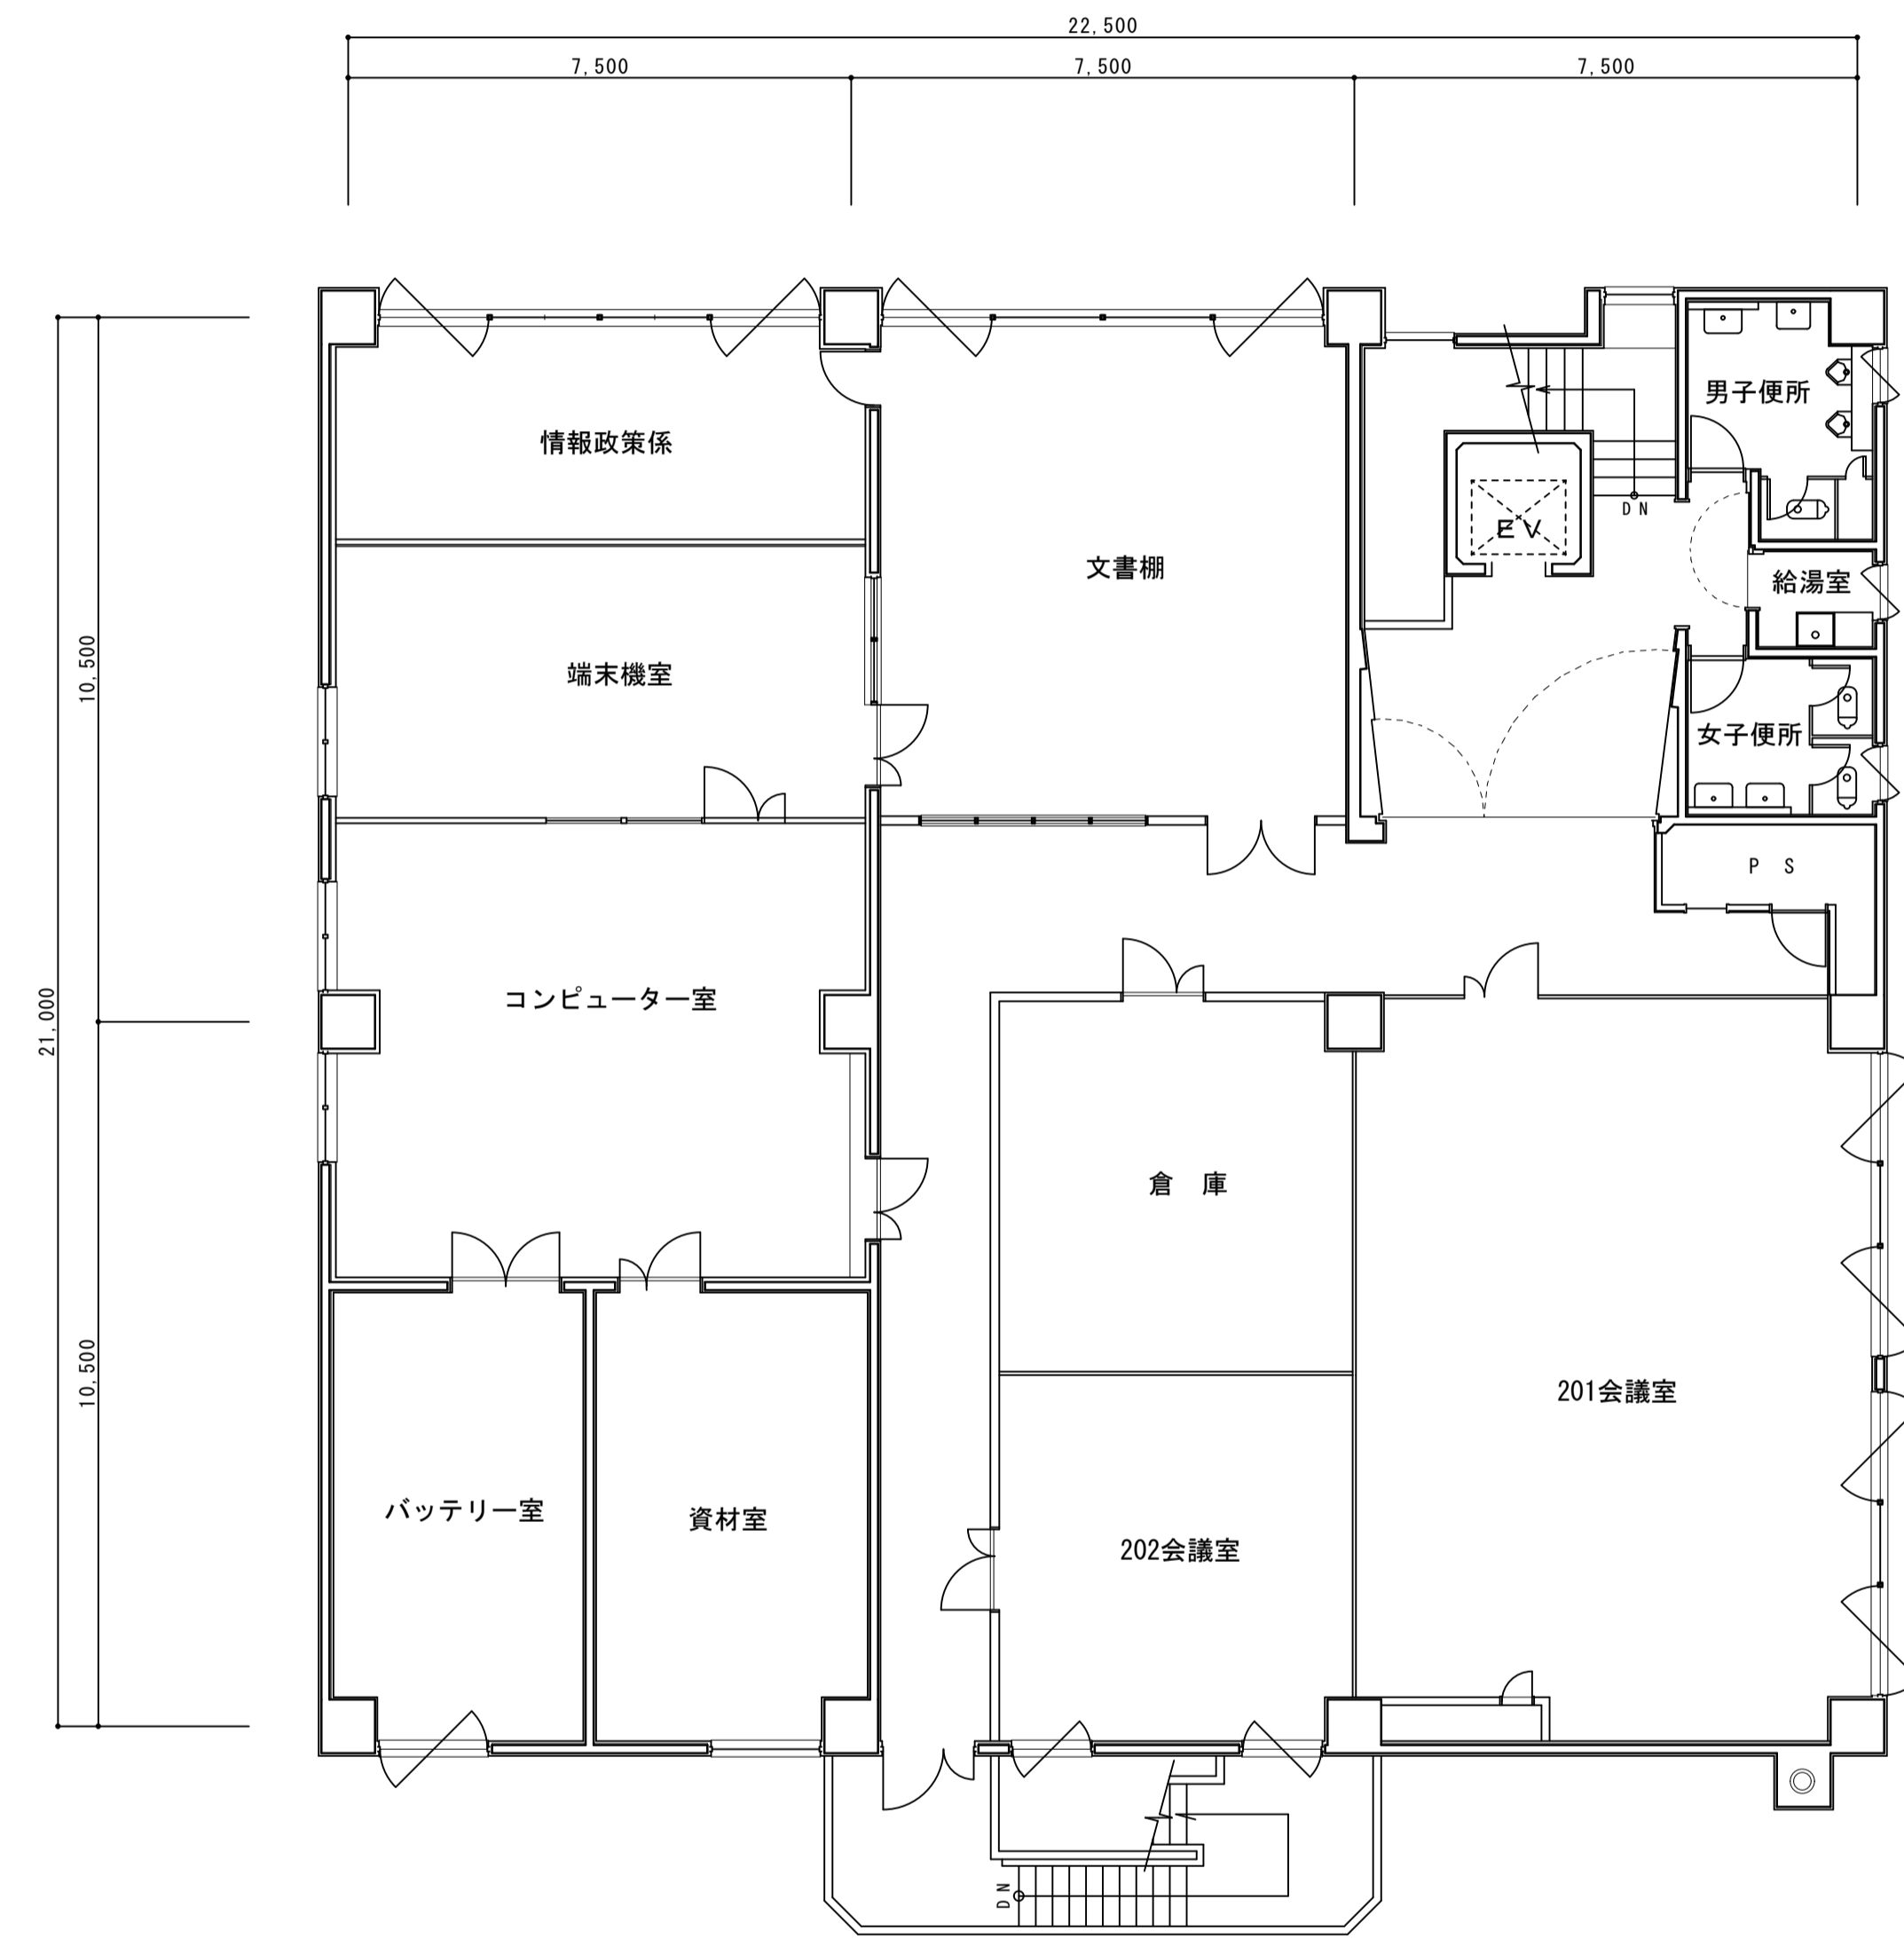

教育分館3階平面図 1:100